


REV	DATE

PROJECT LOCATION
24 GRIFFIN ST
GARDNER, ME 04345


PROPOSED BUILDING EXTENSION
OF
PEP CAR BARN

PROJECT: JM-23-128
DRAWN: RBS
CHECK: ---
SCALE: 1/16" = 1'-0"

SHEET:
SK102

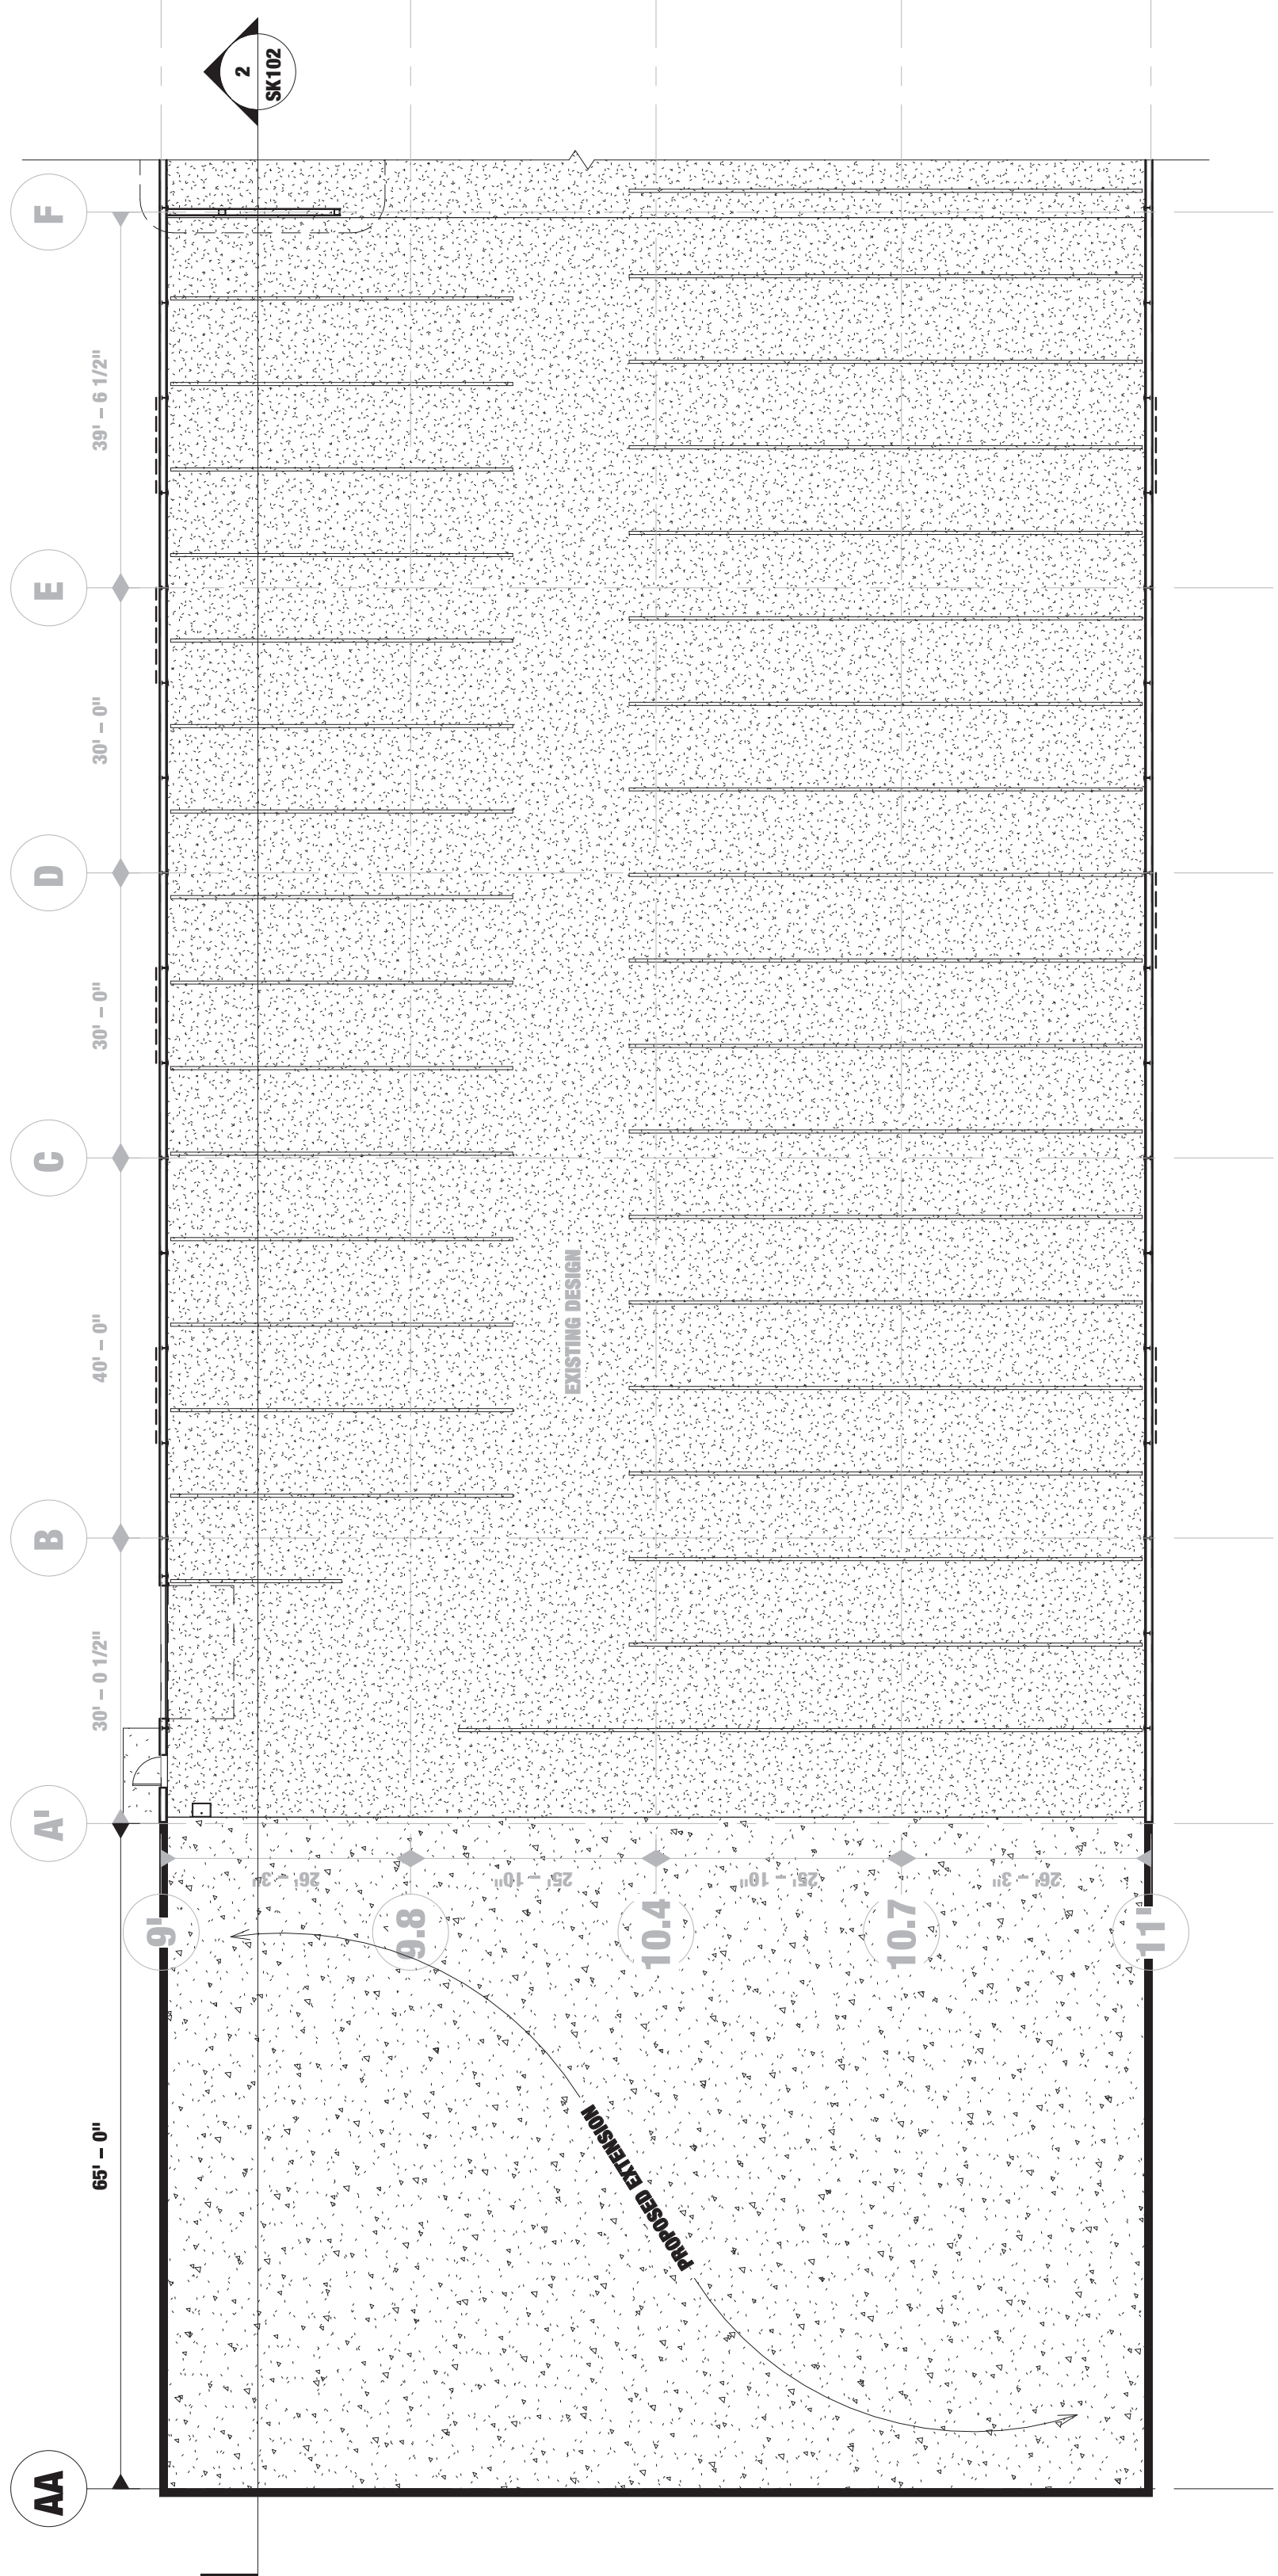

1 HIGH SLAB FLOOR PLAN - PROPOSED EXTENSION
1/16" = 1'-0"

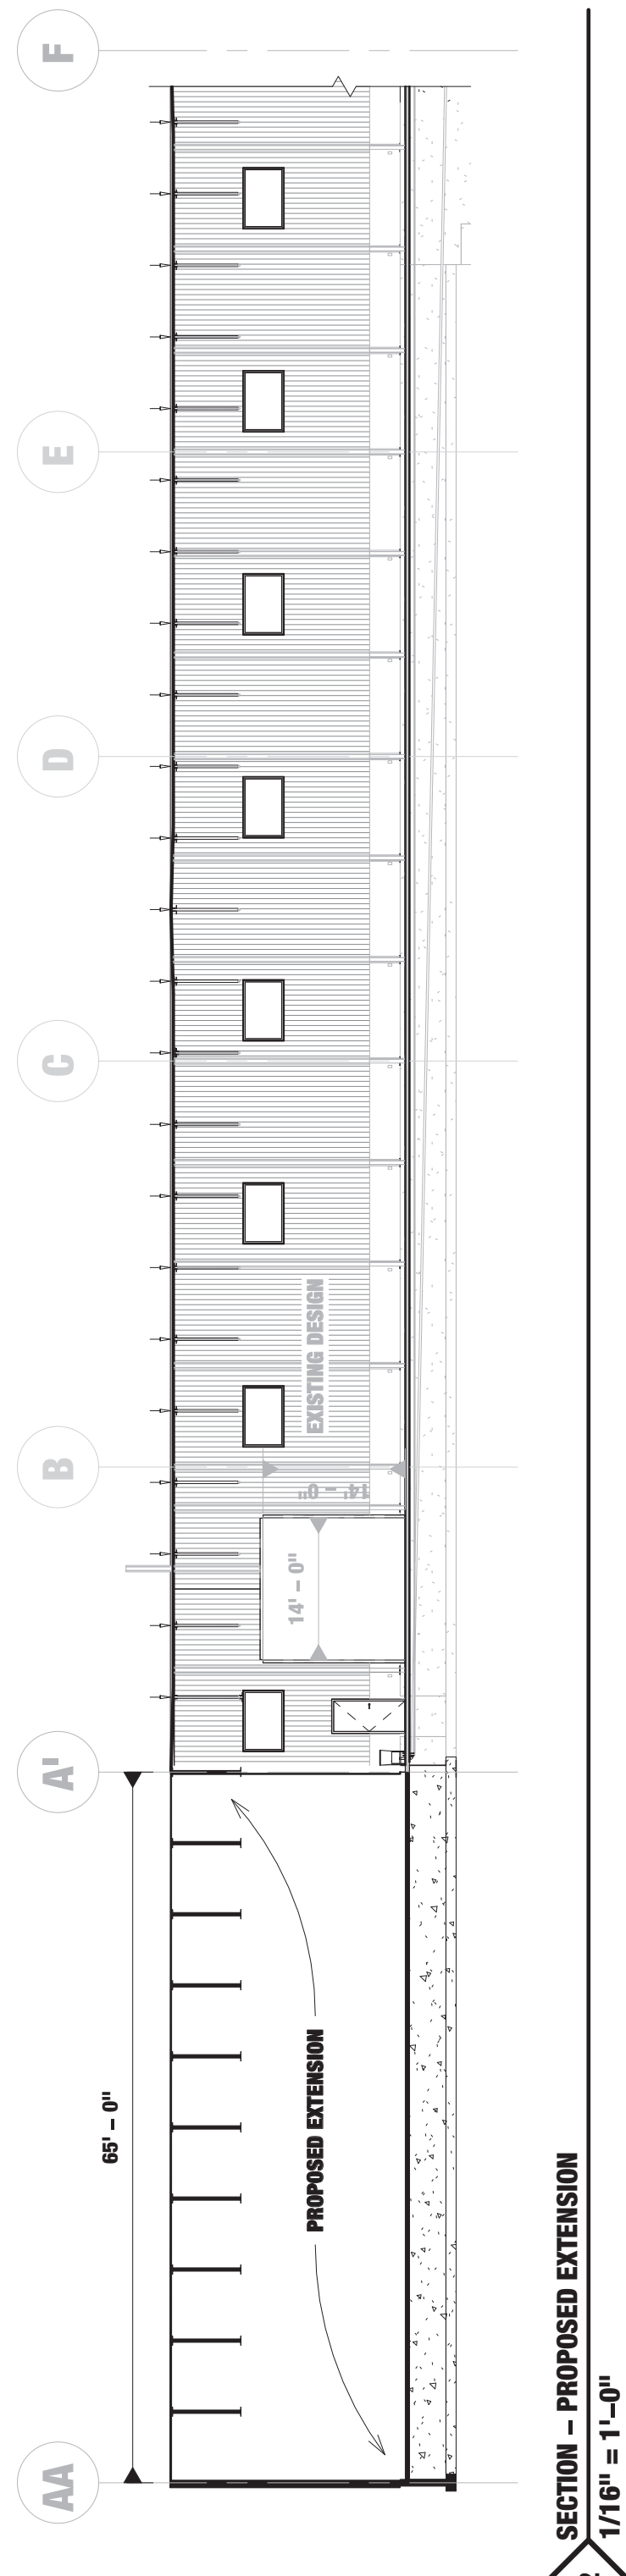

2 SECTION - PROPOSED EXTENSION
1/16" = 1'-0"