

IF THIS SHEET IS NOT 24 X 36 IT IS A REDUCED SCALE PRINT - SCALE ACCORDINGLY

SCALE 3/4"=1'-0"

SCALE 1/2"=1'-0"

SCALE 3/8"=1'-0"

SCALE 1/4"=1'-0"

SCALE 3/16"=1'-0"


SCALE 1/8"=1'-0"

SCALE 1/16"=1'-0"

NEWPORT COLLABORATIVE ARCHITECTS, INC



01 NORTH ELEVATION
A-100 1/8"=1'-0"

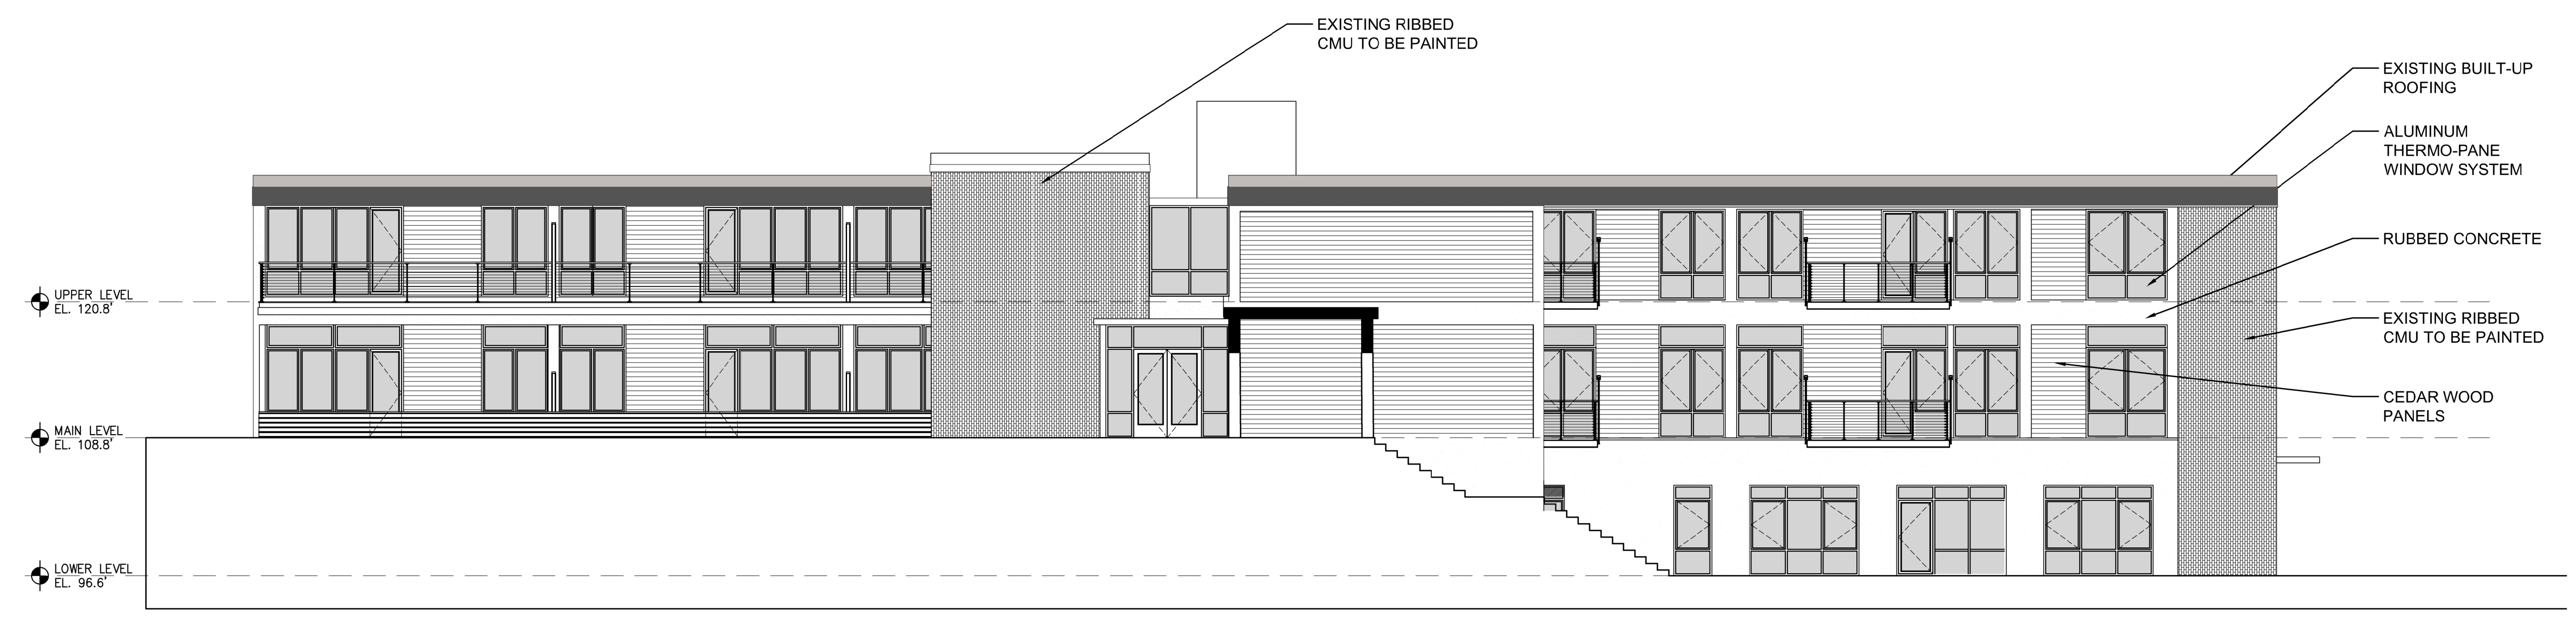

02 SOUTH ELEVATION
A-100 1/8"=1'-0"

Approved by the City of Gardiner
Planning Board pursuant to Title
30-A M.R.S.A. Sections
4401-4407:


Member
Chairperson

Date:
Conditions of approval:

Architect of Record:



2 Marlborough Street
Newport, RI 02840
Phone: (401) 466-7900
Web Site: newportcollaborativearchitects.com

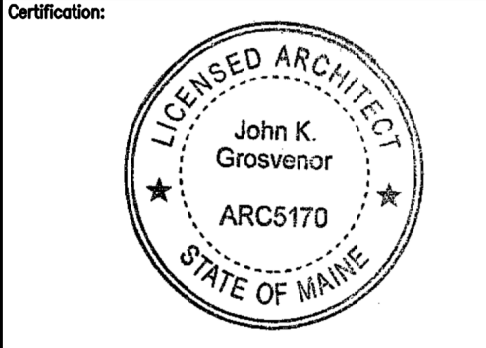

Consultants:

Owner:

HATHAWAY HOLDINGS, LLC
PAUL BOGHOSSIAN
HATHAWAY CENTER
10 WATER STREET BOX 68
WATERVILLE, MAINE 04901

Number	Date	Description

Revisions:

Project Name:

GARDINER
GREEN

Submission Type: FOR REVIEW ONLY
NOT FOR CONSTRUCTION
SCHEMATIC DESIGN

Project Type:

Sheet Name:

B-1
NORTH &
SOUTH
ELEVATIONS

Drawing Scale:

1/8" = 1'

Project Number:

Date Issued:

09-08-2022

IF THIS SHEET IS NOT 24 X 36 IT IS A REDUCED SCALE PRINT - SCALE ACCORDINGLY

SCALE 1/8"=1'-0"

SCALE 1/4"=1'-0"

SCALE 3/8"=1'-0"

SCALE 1/2"=1'-0"

SCALE 5/8"=1'-0"

SCALE 3/4"=1'-0"

SCALE 7/8"=1'-0"

SCALE 1"=1'-0"

SCALE 1 1/8"=1'-0"

SCALE 1 1/4"=1'-0"

SCALE 1 3/8"=1'-0"

SCALE 1 1/2"=1'-0"

SCALE 1 5/8"=1'-0"

SCALE 1 3/4"=1'-0"

SCALE 1 7/8"=1'-0"

SCALE 2"=1'-0"

SCALE 2 1/4"=1'-0"

SCALE 2 1/2"=1'-0"

SCALE 2 3/4"=1'-0"

SCALE 3"=1'-0"

SCALE 3 1/2"=1'-0"

SCALE 4"=1'-0"

SCALE 4 1/2"=1'-0"

SCALE 10"=1'-0"

SCALE 11"=1'-0"

SCALE 11 1/2"=1'-0"

SCALE 12"=1'-0"

SCALE 13"=1'-0"

SCALE 13 1/2"=1'-0"

SCALE 14"=1'-0"

SCALE 14 1/2"=1'-0"

SCALE 20"=1'-0"

SCALE 21"=1'-0"

SCALE 21 1/2"=1'-0"

SCALE 22"=1'-0"

SCALE 22 1/2"=1'-0"

SCALE 23"=1'-0"


SCALE 23 1/2"=1'-0"

SCALE 24"=1'-0"

NEWPORT COLLABORATIVE ARCHITECTS, INC



01 EAST ELEVATION
A-101 1/8"=1'-0"

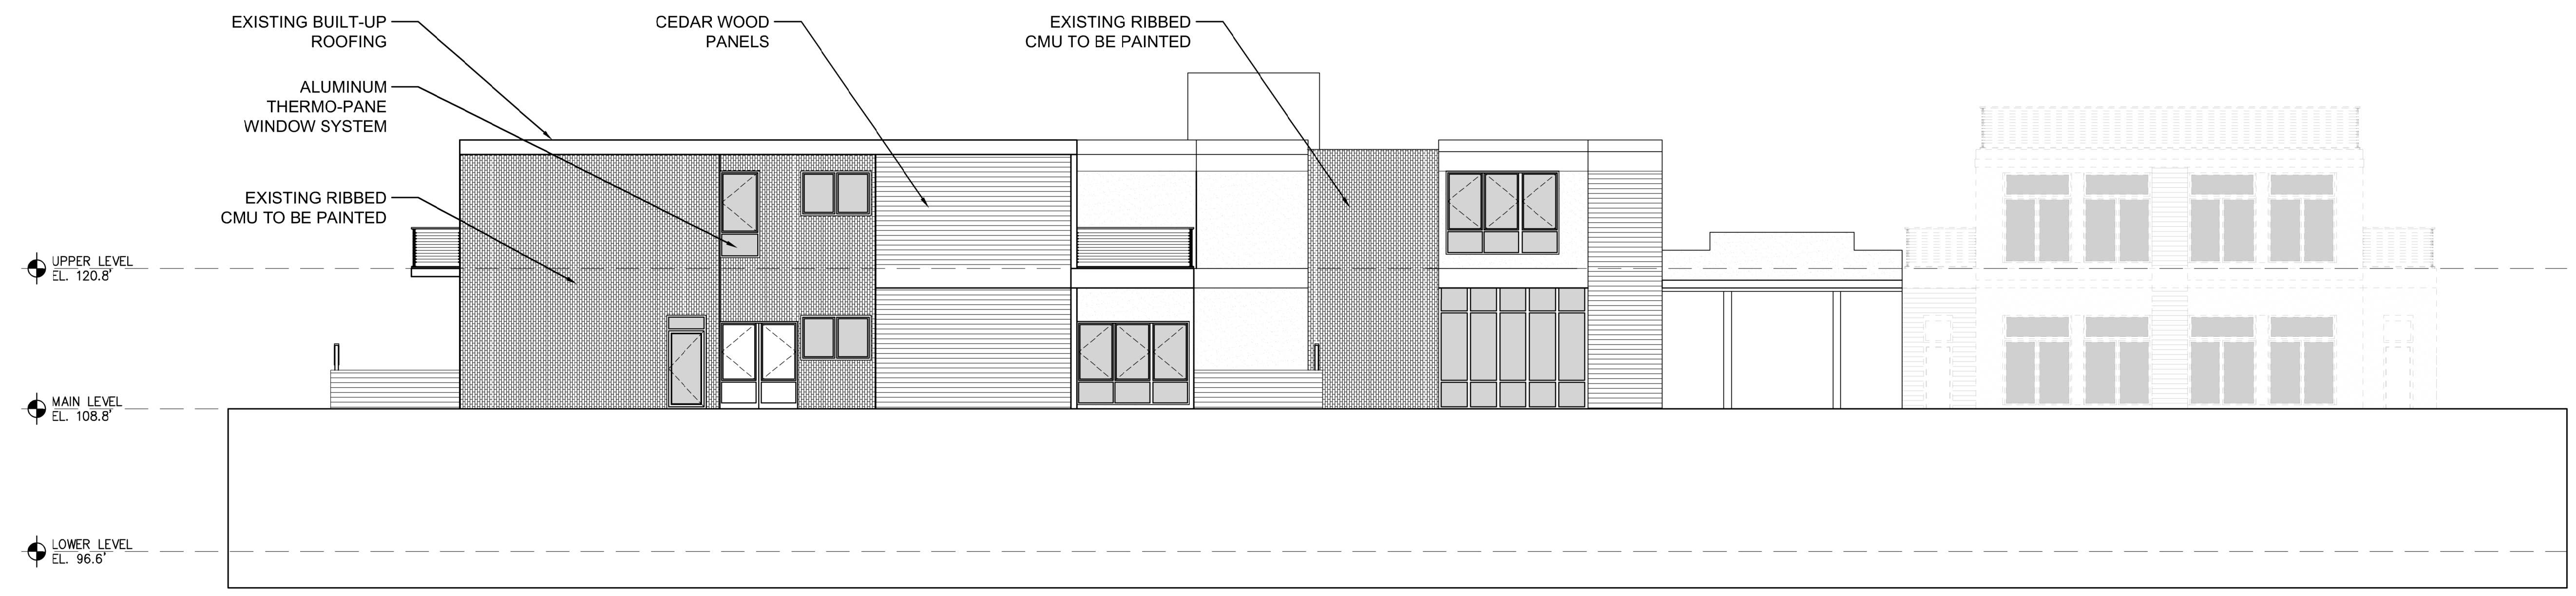

02 WEST ELEVATION
A-101 1/8"=1'-0"

Approved by the City of Gardiner
Planning Board pursuant to Title
30-A M.R.S.A. Sections
4401-4407:


Member
Chairperson

Date:
Conditions of approval:

Architect of Record:

Newport Collaborative Architects

2 Marlborough Street
Newport, RI 02840
Phone: (401) 466-7900
Web Site: newportcollaborativearchitects.com

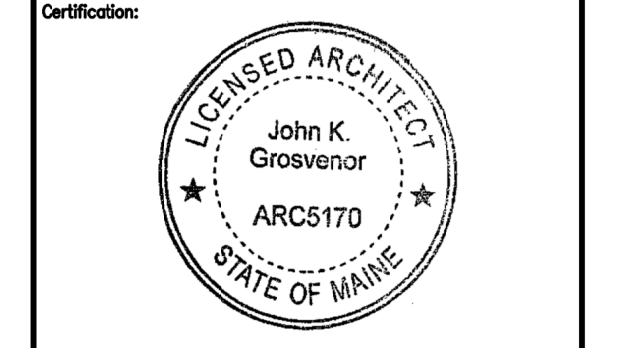

Consultants:

Owner:
HATHAWAY HOLDINGS, LLC
PAUL BOGHOSSIAN
HATHAWAY CENTER
10 WATER STREET BOX 68
WATERVILLE, MAINE 04901

Number	Date	Description

Revisions:

Project Name:
GARDINER GREEN

Submission Type: FOR REVIEW ONLY
NOT FOR CONSTRUCTION
SCHEMATIC DESIGN

Project Type:

Sheet Name:
B-2
EAST &
WEST
ELEVATIONS

Drawing Scale:
1/8" = 1'

Project Number:

Date Issued:
03-08-2022